


PEACE PARK PLAYGROUND - Lions Club Centenary Project (E)

Mud map - overall masterplan
(BEH Dec 16 NDTs)

ATTACHMENT (A)

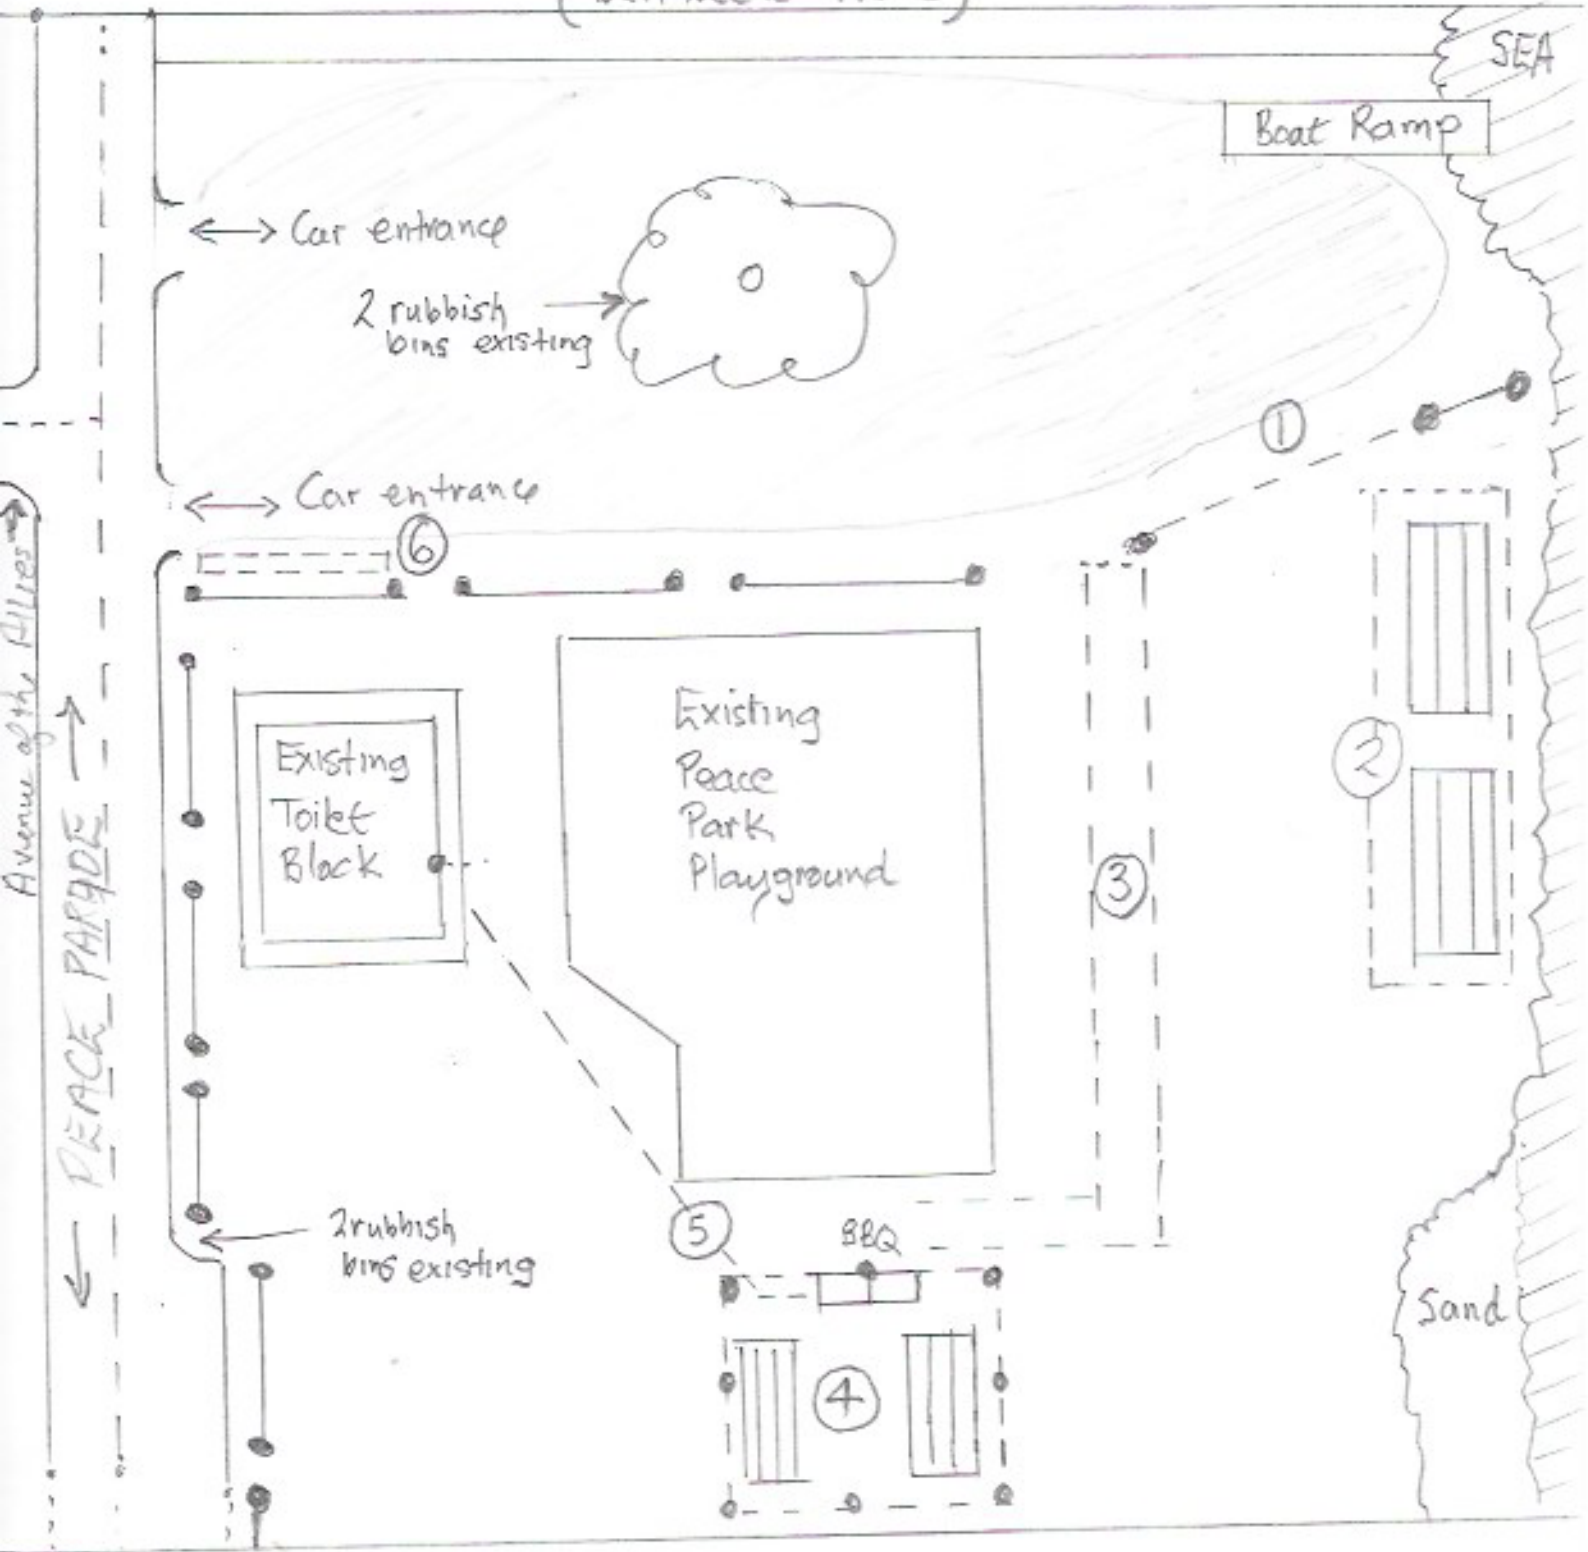

KEY

- ① hockable entry for council grass cutting vehicles.
- ② Bench seating with tables 2 off
- ③ Concrete Path
- ④ Covered roof, open sides with electric BBQ; Bench seating 2 off
- ⑤ W/G cable from toilet block.
- ⑥ Lions signage (refer attachment (B))